



1 2 3 4 5
 D
 C
 B
 A
 SHEET SIZE: PLOT SCALE: ANSI FULL BLEED 0 (22.00 X 34.00 INCHES) PLOT DATE: 2019-09-06
 FILE NAME: \\S01\33-303-170.DWG

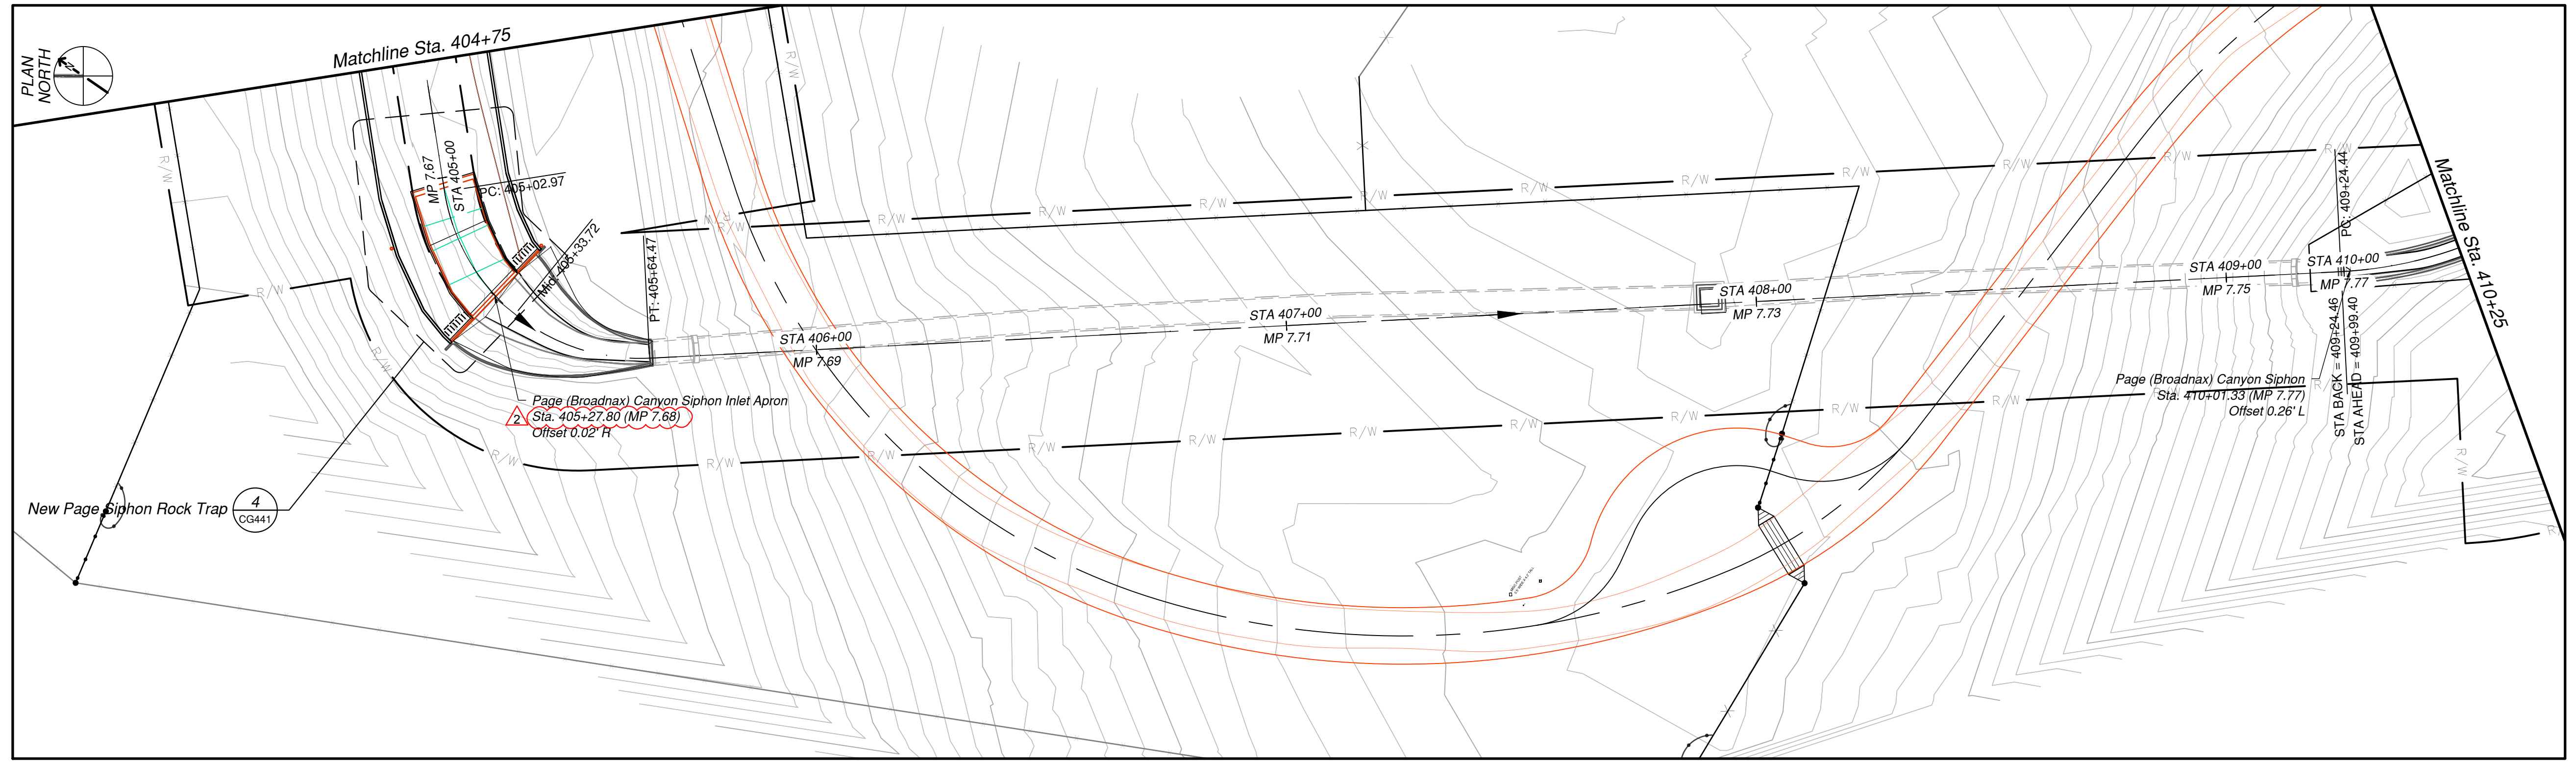

PARTIAL PLAN
 STA. 404+75 (MP 7.67) TO STA. 410+25 (MP 7.77)
 0 10' 20' 40'
 HORIZONTAL GRID
 SCALE: 1"=20'

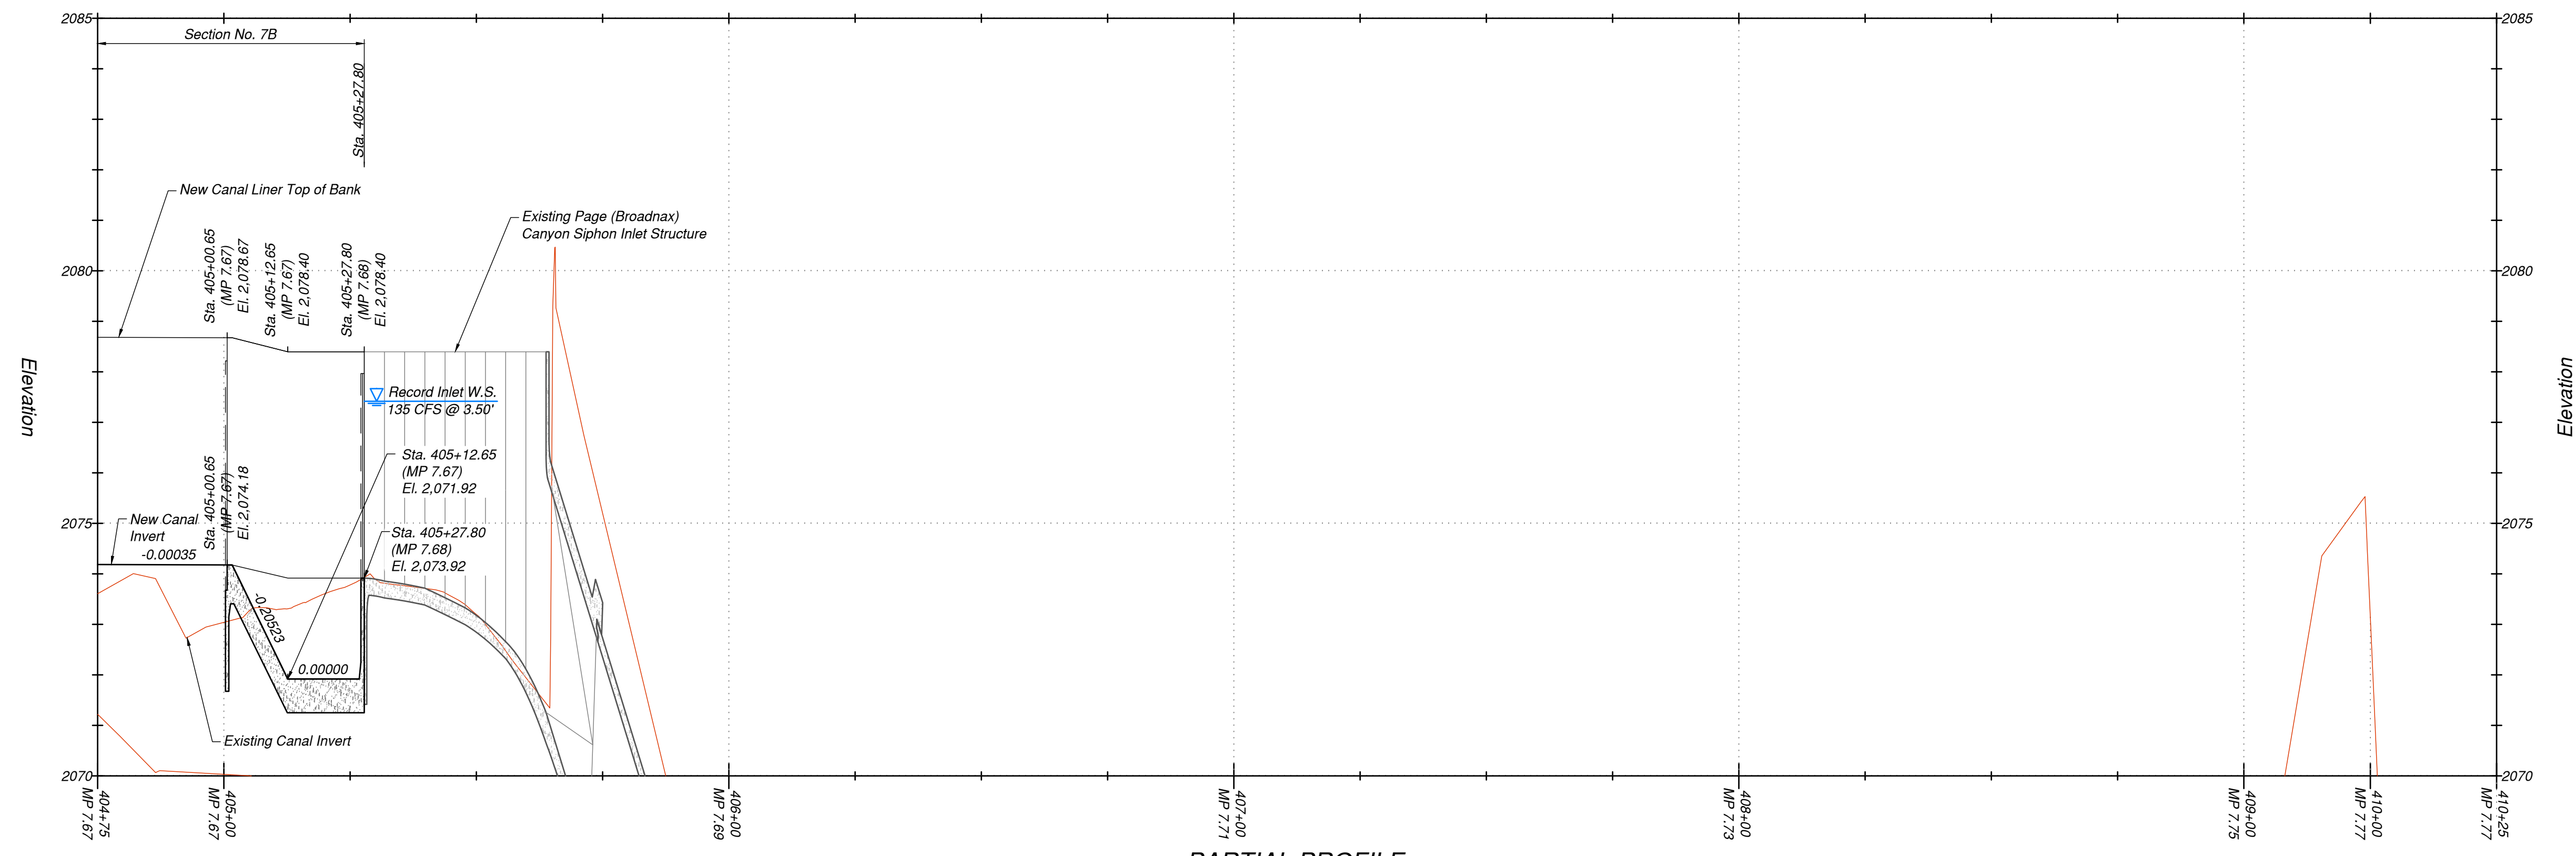

PARTIAL PROFILE
 Sta. 404+75 (MP 7.67) to Sta. 410+25 (MP 7.77)
 0 10' 20' 40' 0 1' 2'
 HORIZONTAL GRID SCALE: 1"=20'
 VERTICAL SCALE: 1"=2'

JACOBS
 1100 12TH AVE. N.E.
 BELLEVUE, WA 98004
 (425) 453-8000 / www.jacobs.com

DAVID L. ALLISON
 CHECKED BY: DAVID L. ALLISON
 APPROVED BY: DAVID L. ALLISON
 CONTRACT / PROJECT NO.: 18376100
 DATE: 03/2017
 FILE NUMBER: K03X76100-0710
 DESIGNED BY: DAVID L. ALLISON

Conserving water, promoting local agriculture, and enhancing the environment. . . .

KITTITAS RECLAMATION DISTRICT
 ELLENSBURG, WASHINGTON
 South Branch Canal
 Canal Lining Improvements

Topography
 Existing and Proposed

REV. NO.	REV. DATE	REV. BY	DESCRIPTION
2	09/06/2019	DAVID L. ALLISON	CORRECTED PLAN CALLOUT OF SIPHON INLET STATION FROM 405+28.12 TO 405+27.80 (MP 7.68)
1	04/09/19	REILLY A. HOLLAND	PROFILE STATION AND ELEVATIONS FOR REFERENCE TO PROPER SEGMENT OF PROFILE

CONSULTANT (JACOBS ENGINEERING) PRODUCED BY
 KEVIN ESLINGER
 ACCEPTANCE
 600 ASSISTANT MANAGER
 ELLENSBURG, WA SEPTEMBER, 2018
 LOCATION DATE

Plan & Profile
 Sta. 404+75 to 410+25

CG106
 SHEET 20 OF 85

SOLICITATION NO.: 33-SBC-1003

